

118 370


2 RK 61.1

3 RK 77.9

RK 43.5

2 RK 61.1

04

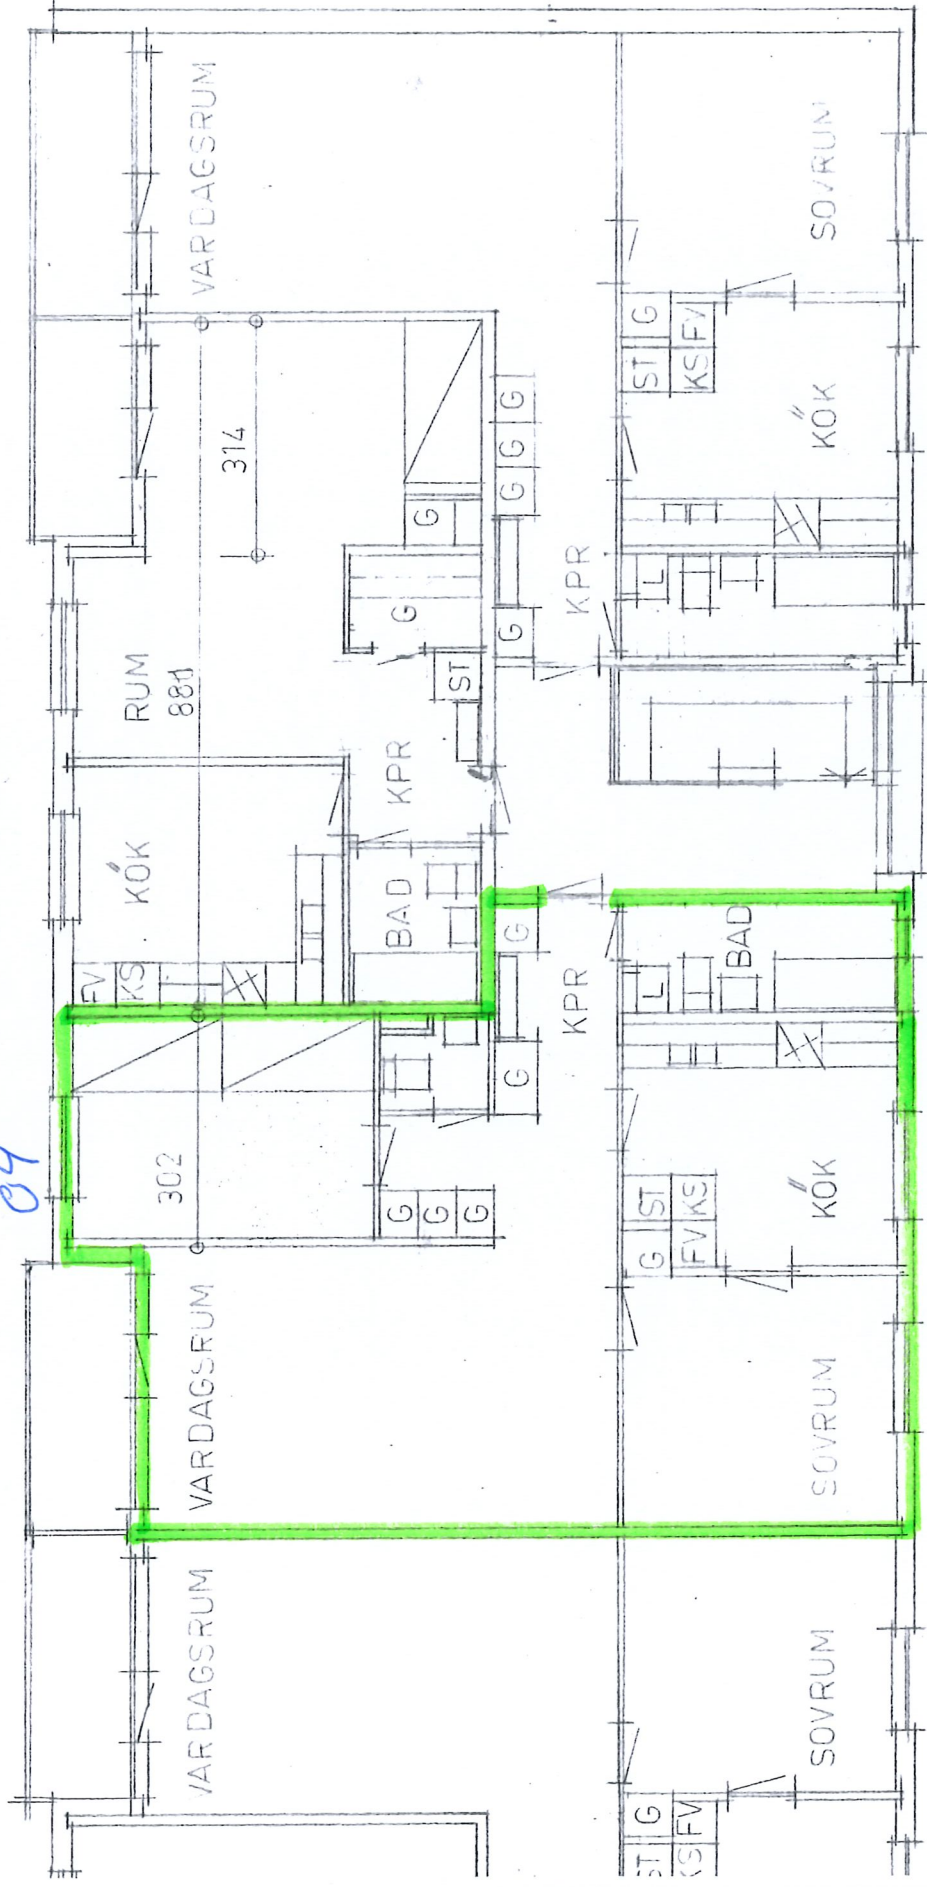

318

118

4004

VÅNING 1 TR.

E723/2

1972.10.05
1972.10.04
ÅNDR. 1972.10.02
ÅNDR. 1972.08.21
1972.08.21

REJMYRA 1:2
REJMYRA
PLANER

1:100

VINGÅKER 197
LENNART KIH
ARKITEKT SBF