


INK 1344 -U- 13
 Dnr 23 23 1994
 Beslut S A/57 1994

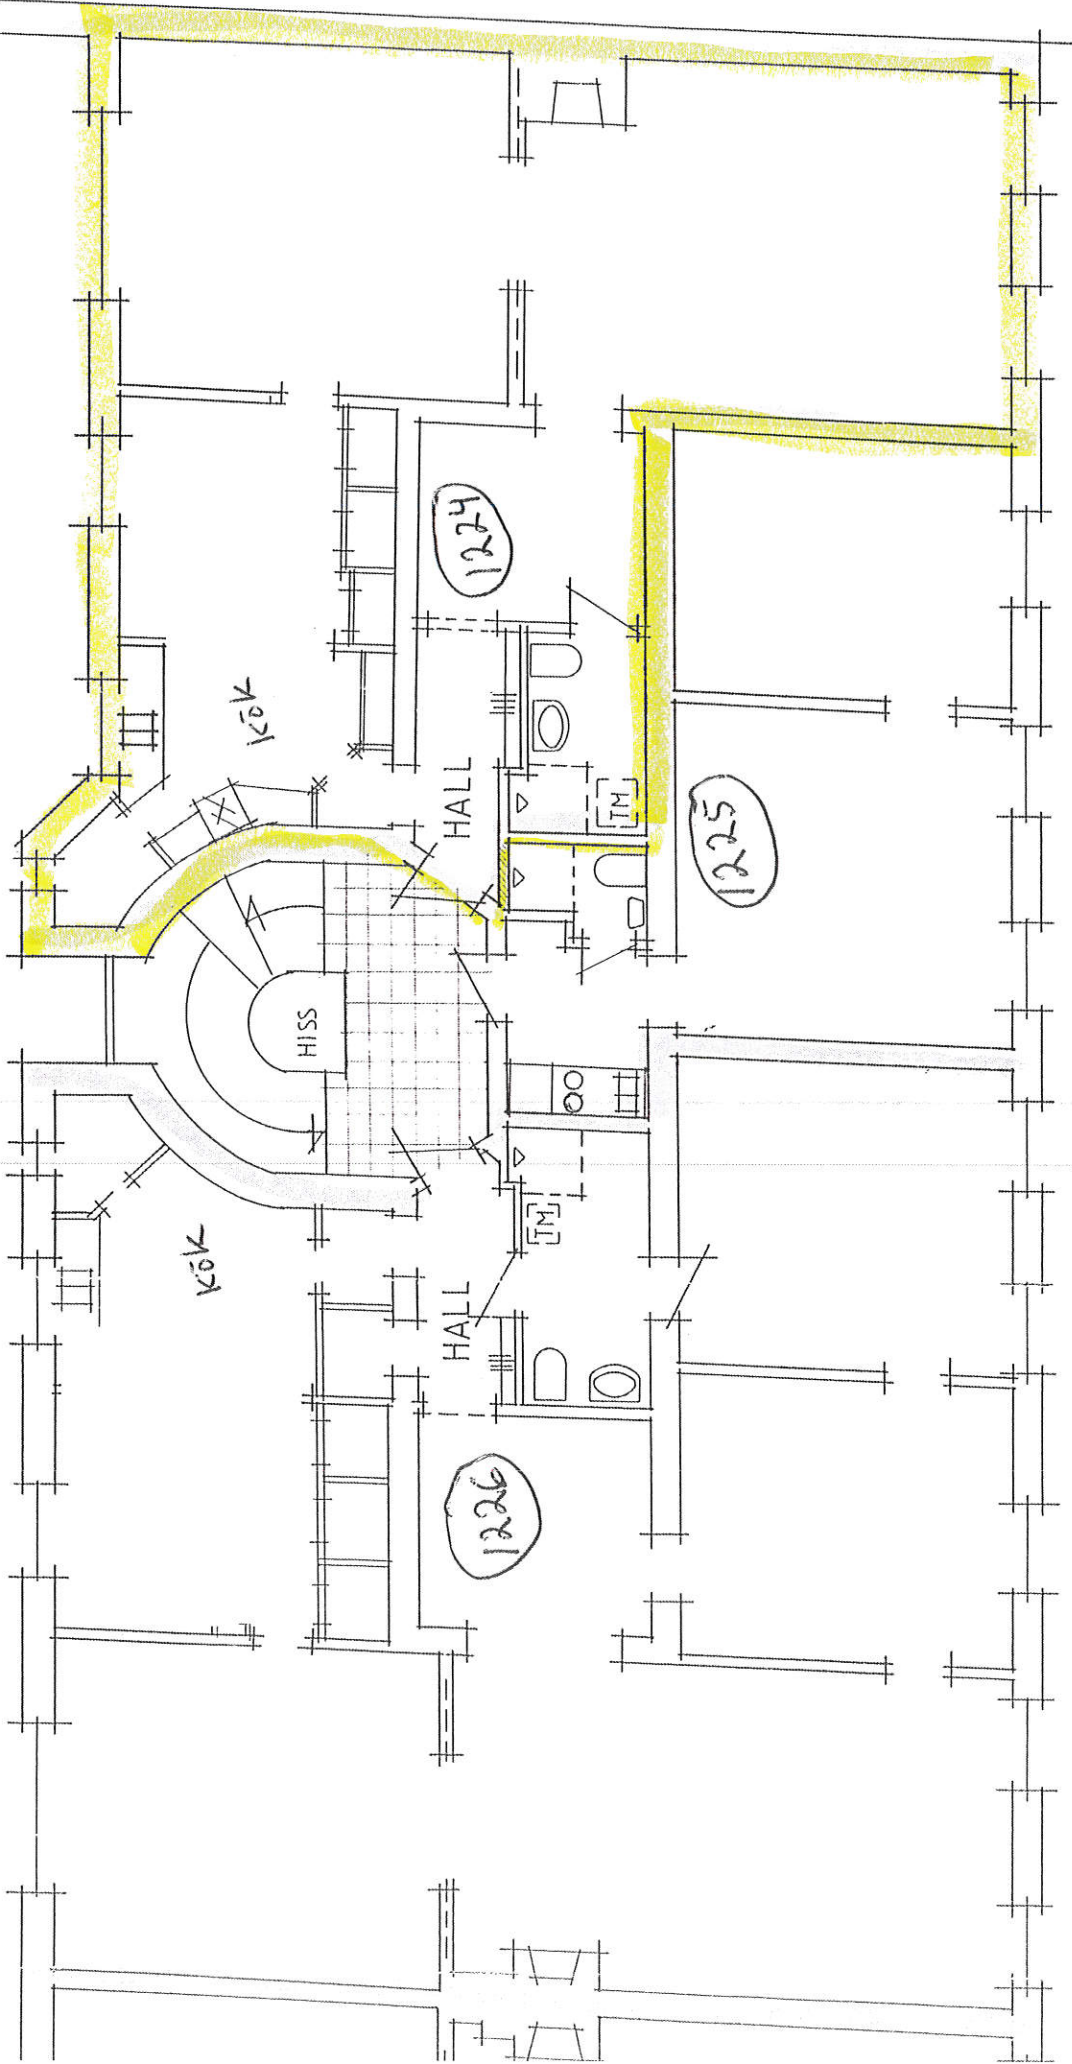

Plan 2
 Platensgatan 6B KV ABSALON NR. 22.

CENTRUMFASTIGHETER AB
 RITN.NR. 94:10-2