


# SKARA (HERMOOD area) Mariagatan 3 2 Lgh.30 72m<sup>2</sup>

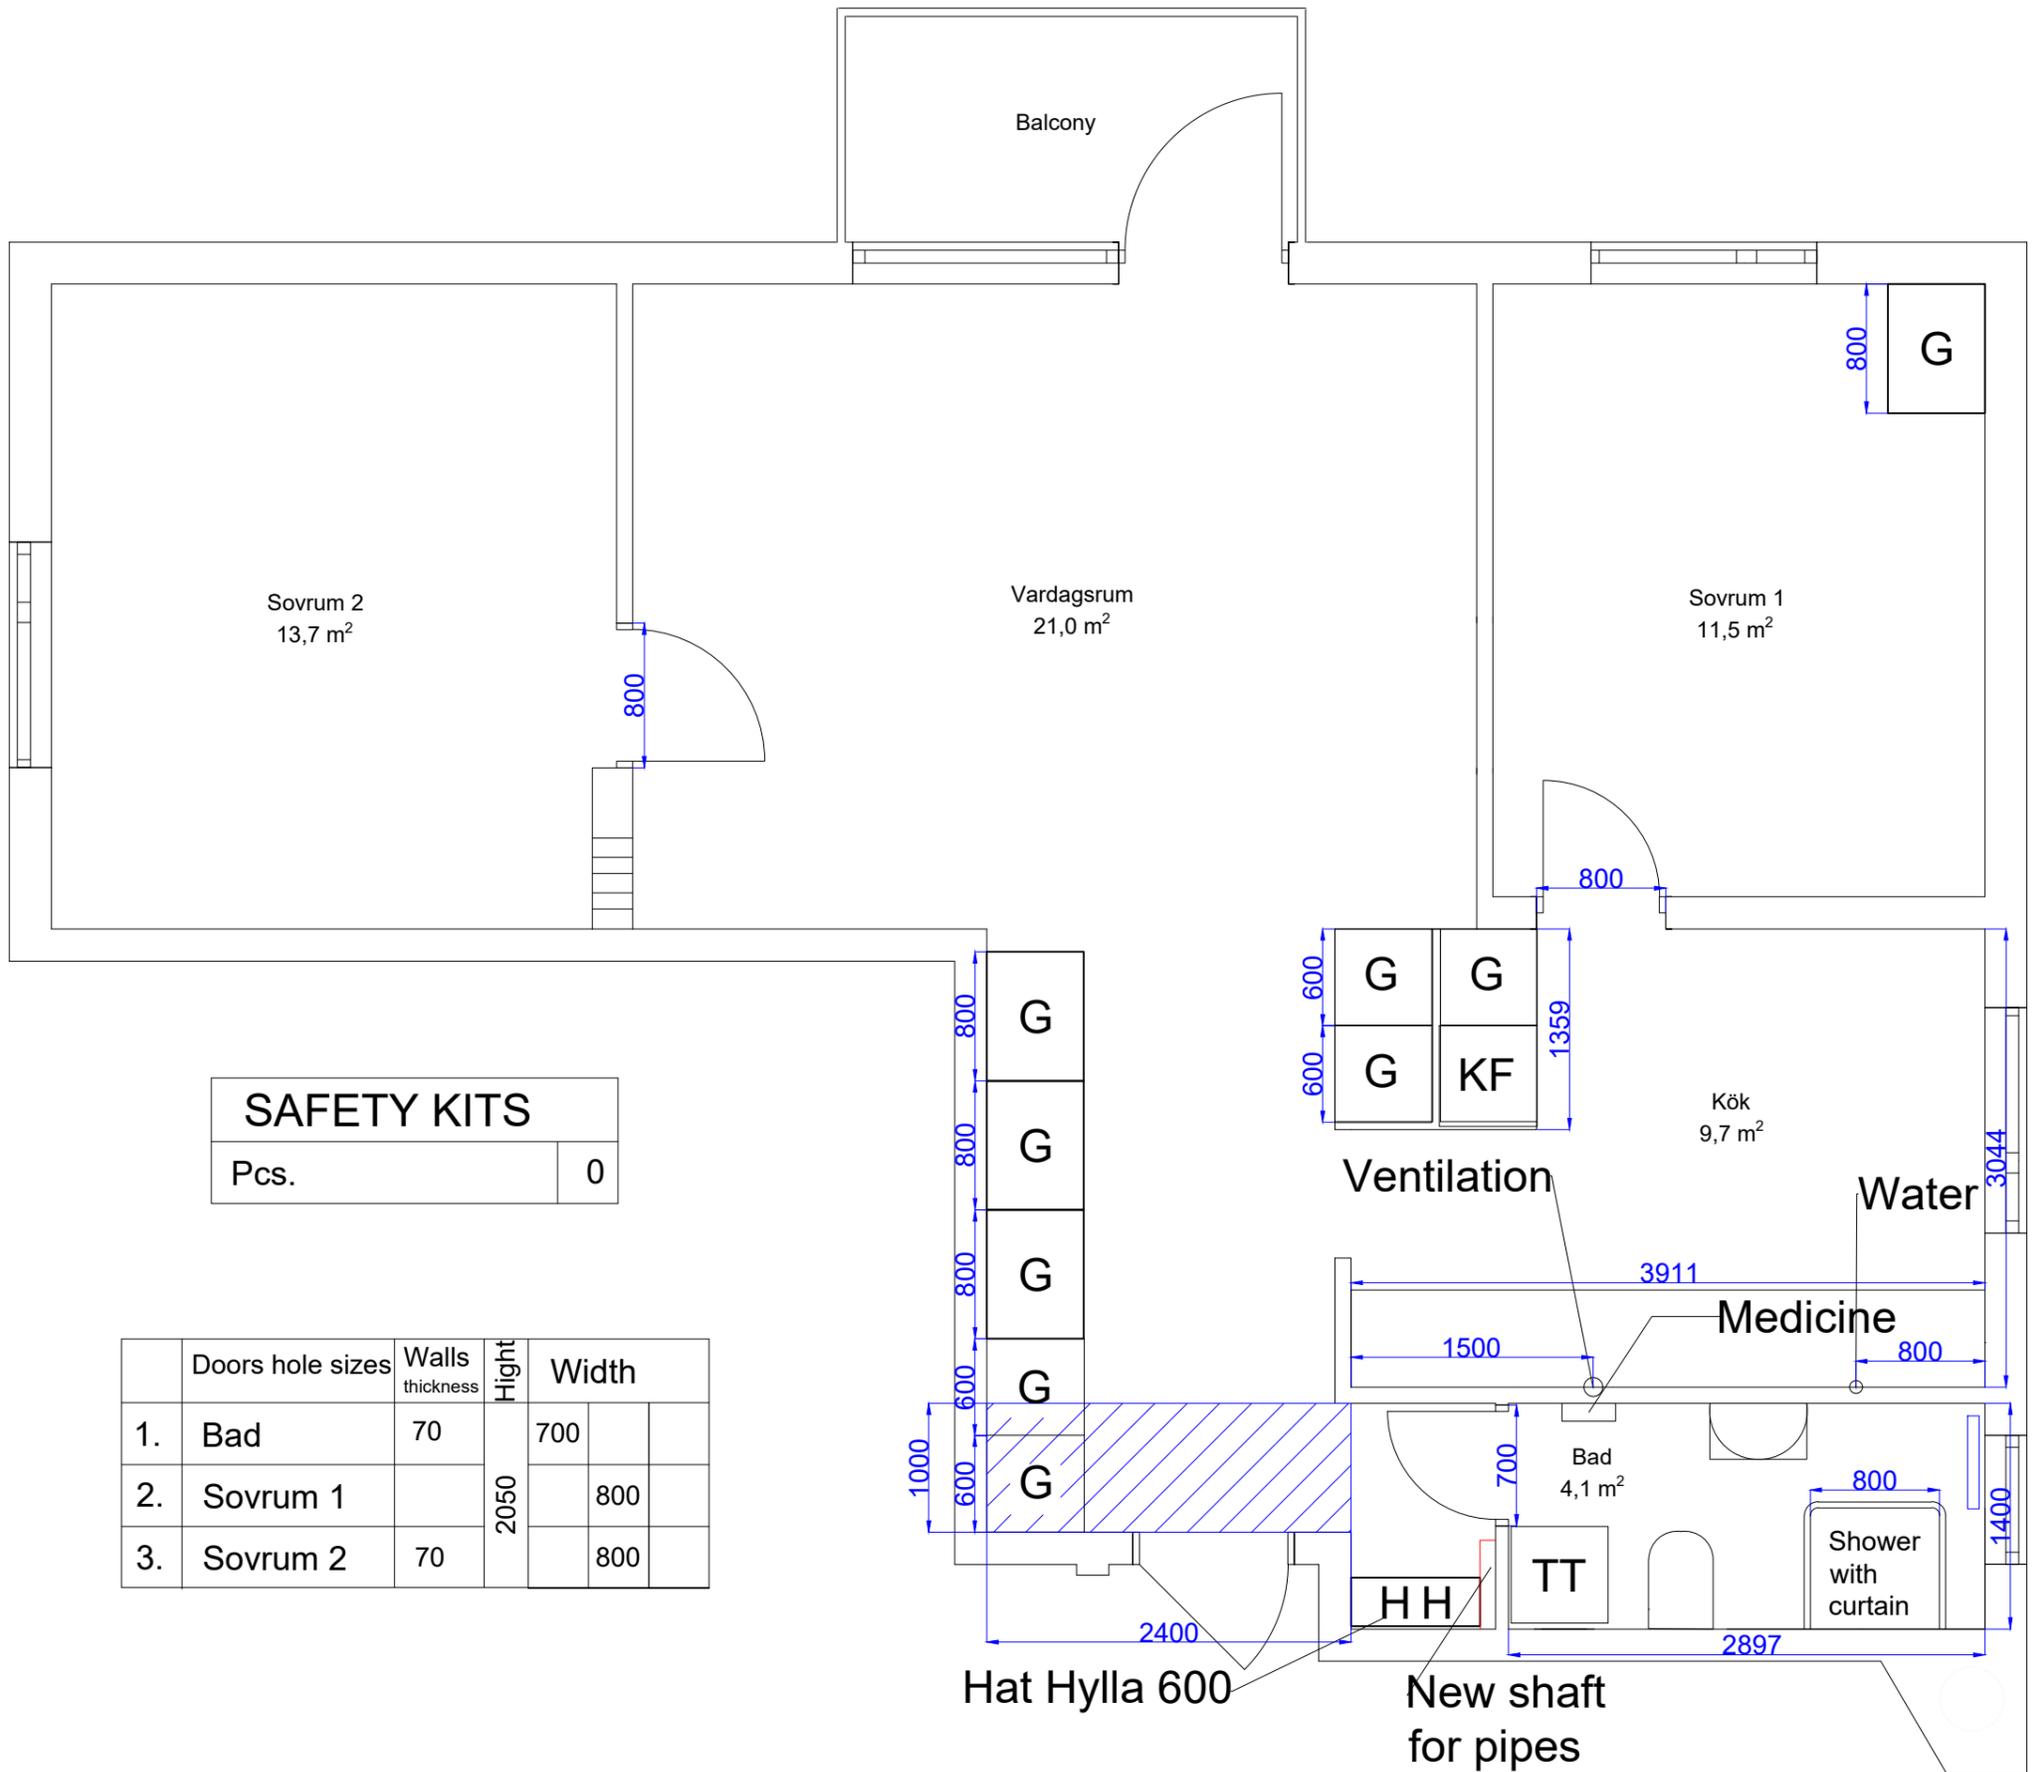

SAFETY KITS	
Pcs.	0

	Doors hole sizes	Walls thickness	Hight	Width
1.	Bad	70	2050	700
2.	Sovrum 1			800
3.	Sovrum 2	70		800