

187822



BOTTENPLAN +Z, 87
(FISKLUFT • EVAK. ENL. SÄRSK. EITNING.)

1816
2.lov 5/14 69
(454/69)*
(397/69)*

9/12 69
19/11 69
(19.12.69)


Sten, St, St, St

KV. VIPAN NR: 17, ESKILSTUNA.	H3
BOTTENPLAN.	Skala 1:100
ARKITEKT SÄR	Datum 15.8.67.
SVEN GRAFLUND	Ritad av
STOCKHOLM	Gravkapad



1816 2611 69
B.10v 514.69
(454/69)^x 11.1
(397/69)^{xx}


9 12 11 69
x (11.11.69)
x (19.12.67)

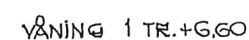

LEKTING

SANDLÅDA


KV. VIFAN NR: 17, ESKILSTUNA. VÄNING 1 TE.	H4
ASSISTENT SÄR SVEN GRAFLUND STOCKHOLM	Skala 1:100 Datum 19.8.67 Ritad av  Granskad

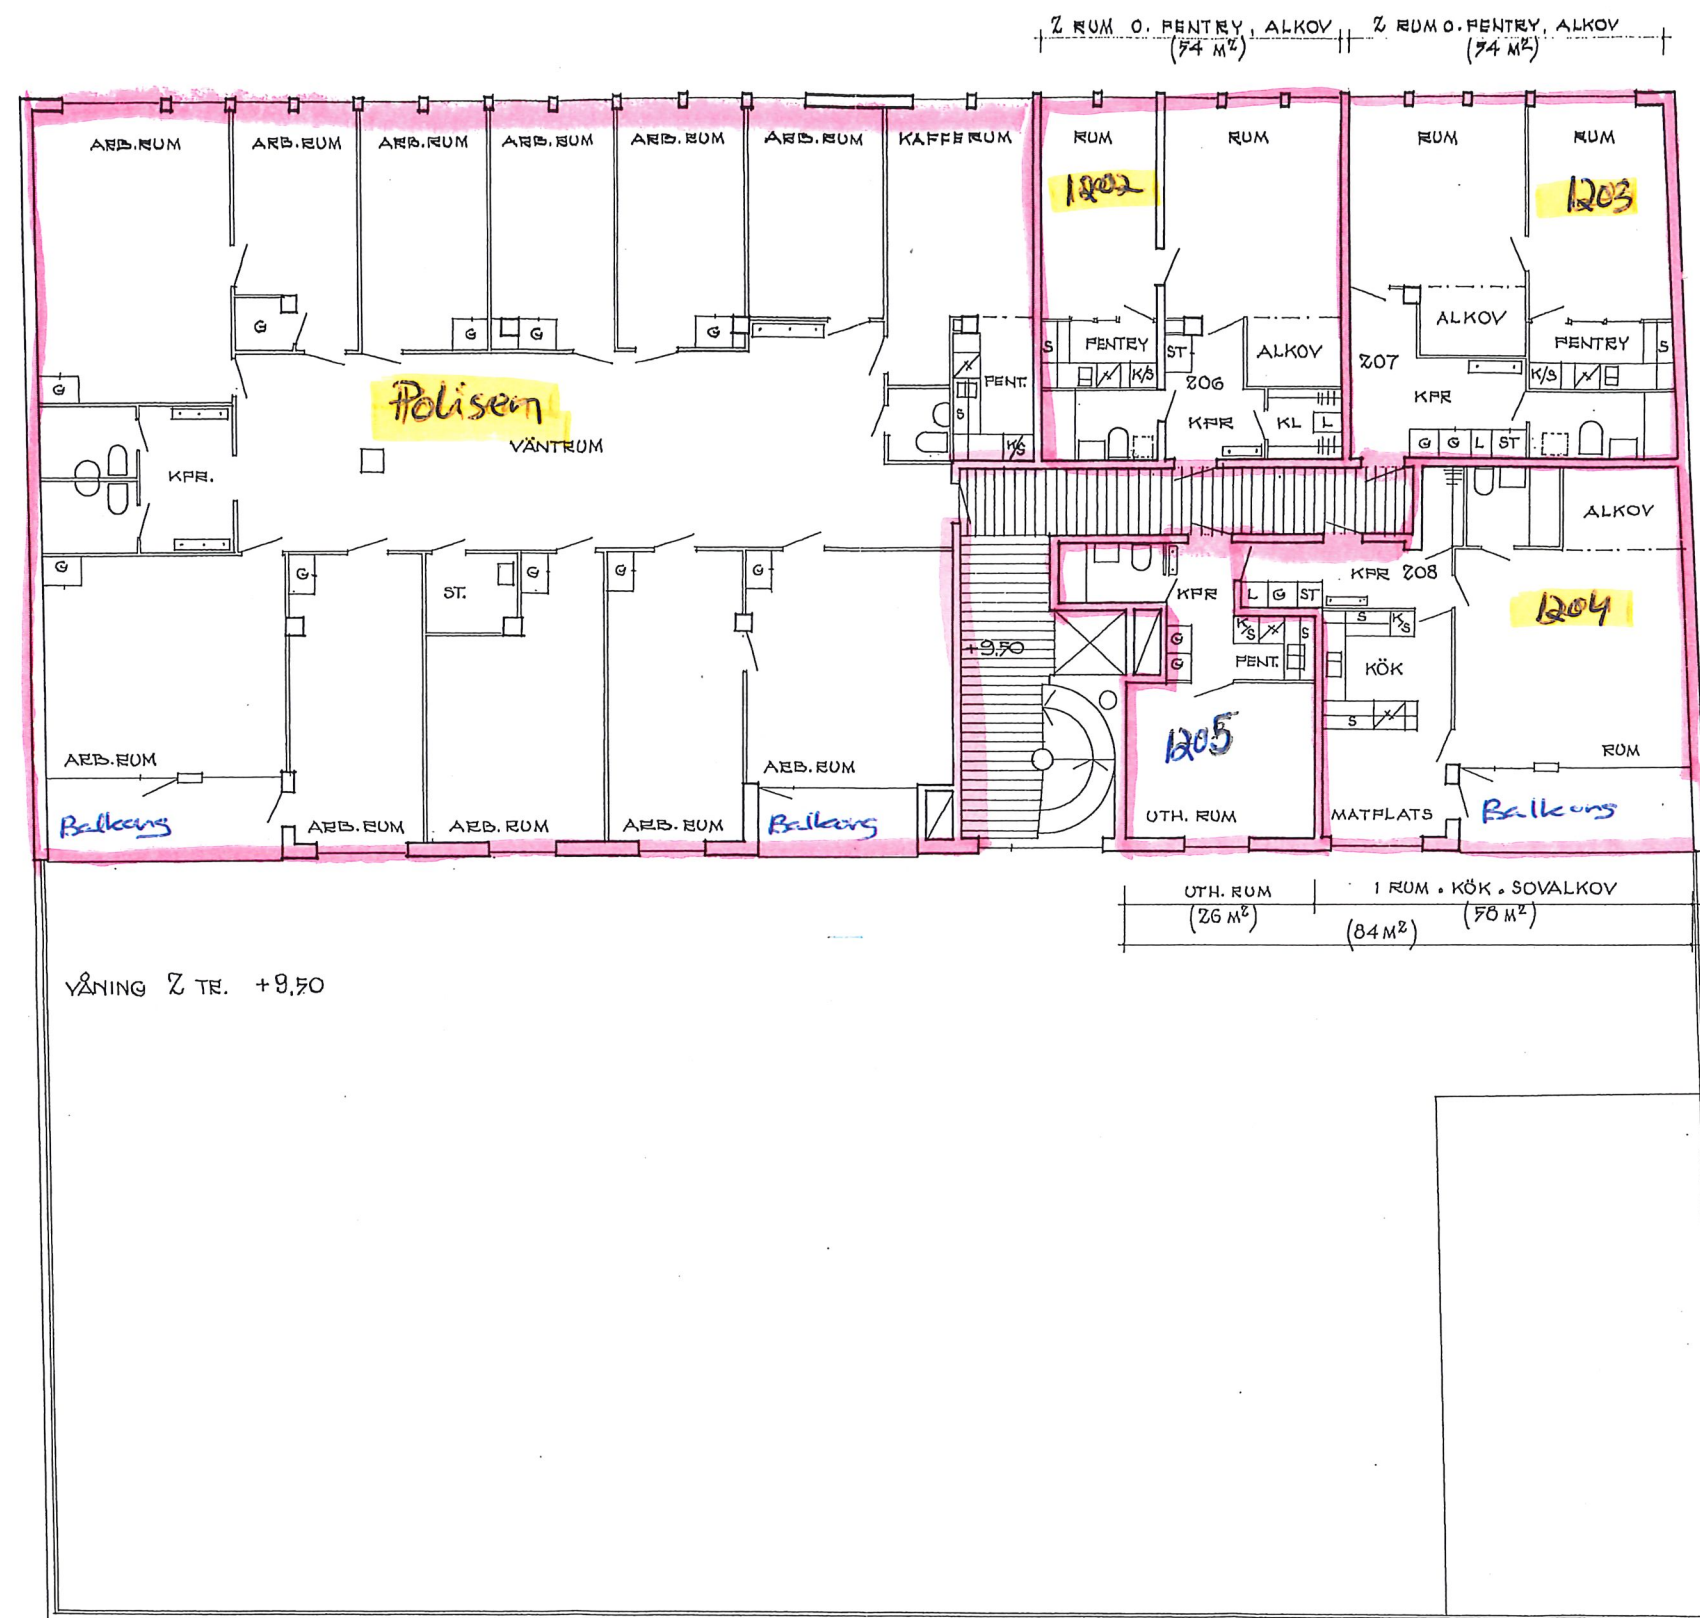


1816 26.11. 89
 3.6v 5/4.69
 (454/69)
 (397/67)
 9.12. 89
 20.11.69
 22.12.89

VÄNING 2 TR. +9,50

KV. VIFAN NR. 17, ESKILSTUNA.	
VÄNING 2 TR.	H5
ARKITEKT SAR	Skala 1:100
SVEN GRAFLUND	Datum 15.8.87
STOCKHOLM	Ritad av [Signature]
	Gränskod

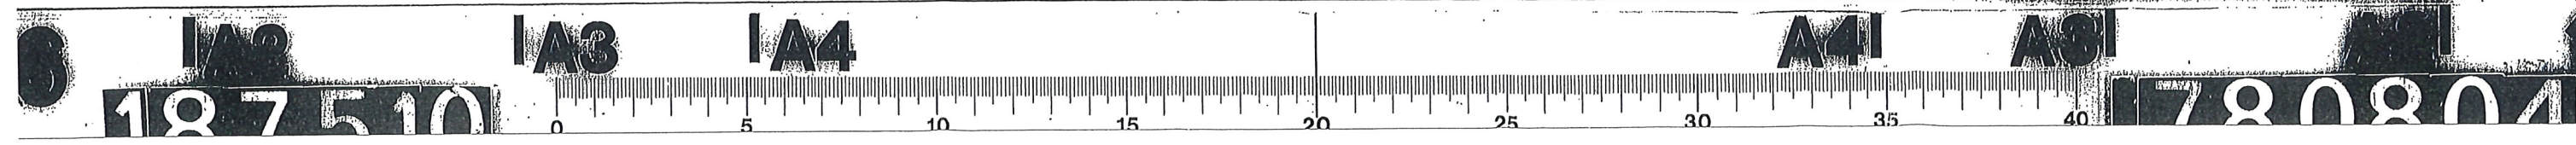

187825

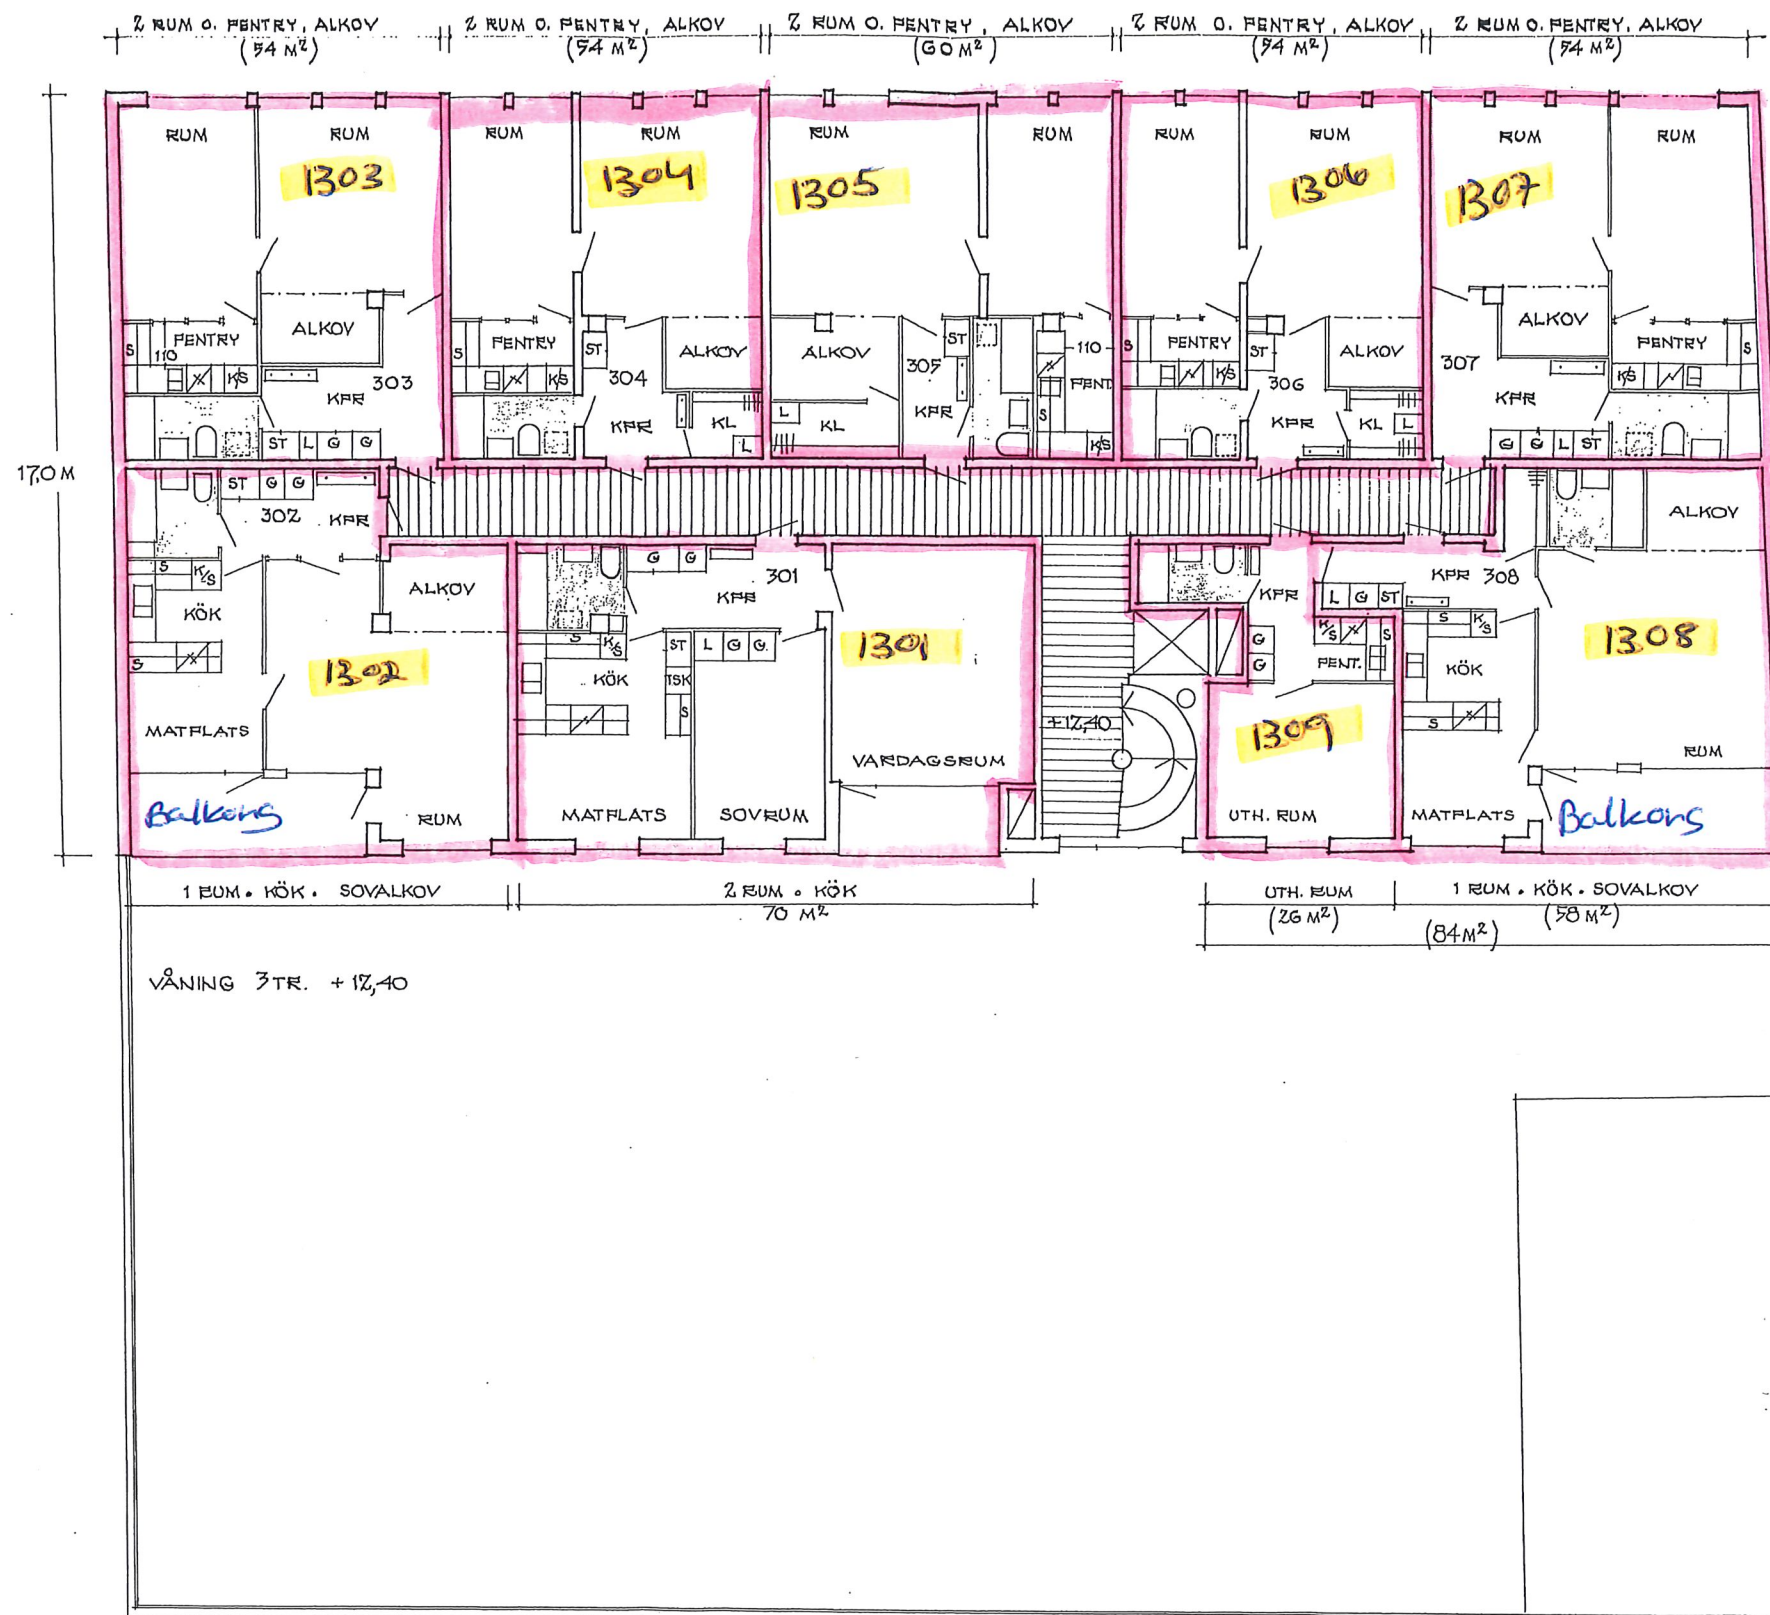

26.11.67
B.l.v. 5/4.69
(454/69) * vlg.
(397/67) **

9.12.69
B.l.v. 5/4.69
(454/69) * vlg.
(397/67) **

innehållsplan


KV. VIFAN NR. 17, ESKILSTUNA.	H5A
VÅNING 3 TR.	Skala 1:100
ARKITEKT SÄR	Datum 17.8.67
SVEN GRÄNLUND	Ritad av [Signature]
STOCKHOLM	Granskad



137828

18/6 26/11. 69
 Bilov 514,69
 (454/69) * utgå
 (394/69) * K

9/12. 69
 * (4/11.69)
 ** (19/12.69)

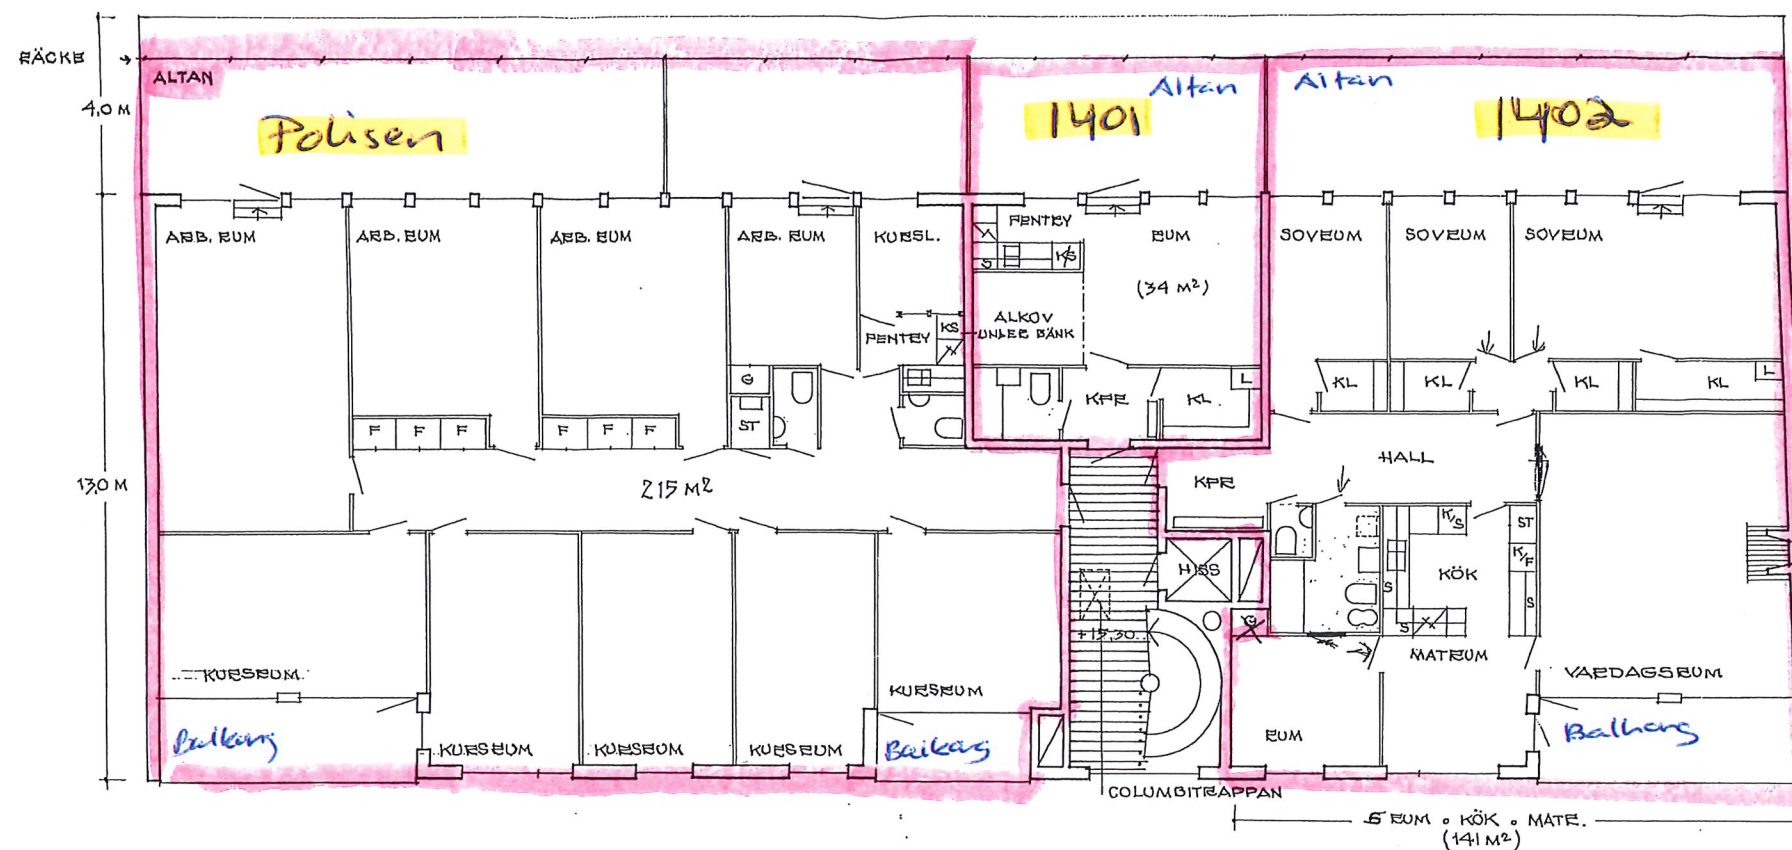

VÅNING 4 TR. + 17.30

KV. VIFAN NR: 17, ESKILSTUNA.	H6
VÅNING 4 TR.	Skala 1:100
ARB. RUM SAR	Datum 15.6.67
SVEN GRAFLUND	Ritad av [Signature]
STOCKHOLM	Gravkap

